



# Marlow

693 sqft Main Floor + 693 sqft Second Floor = **1386** sqft

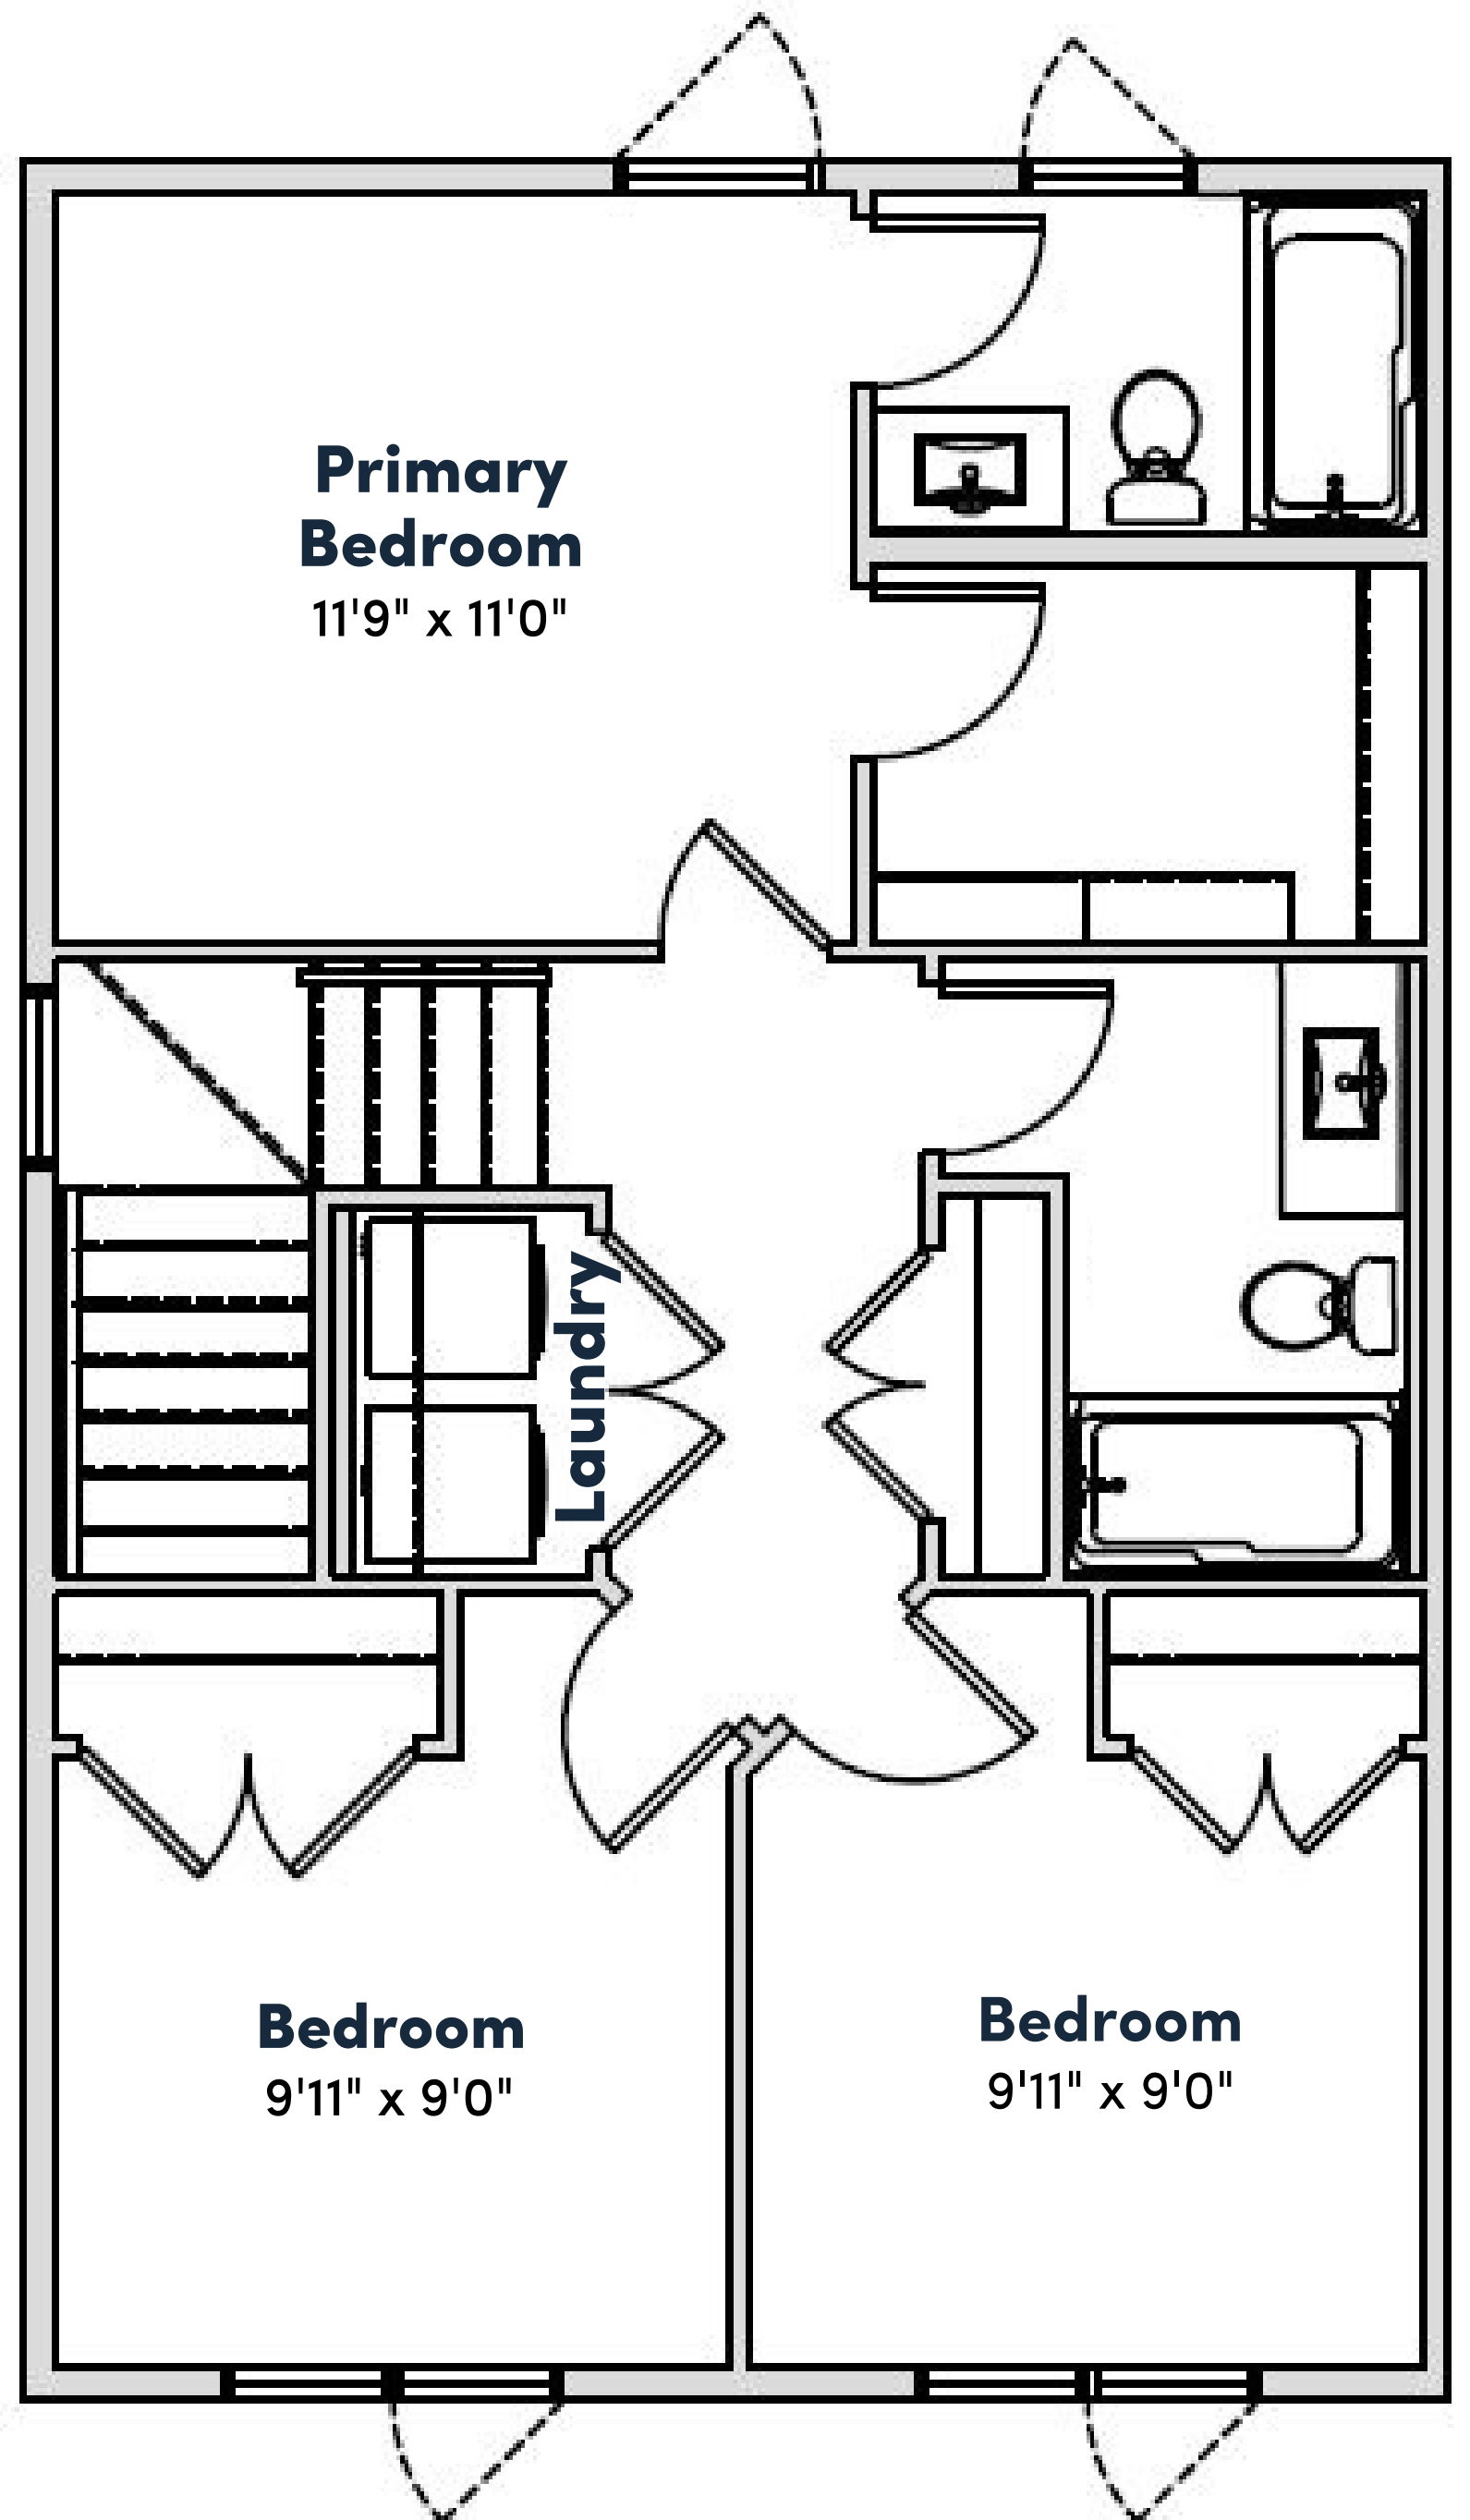

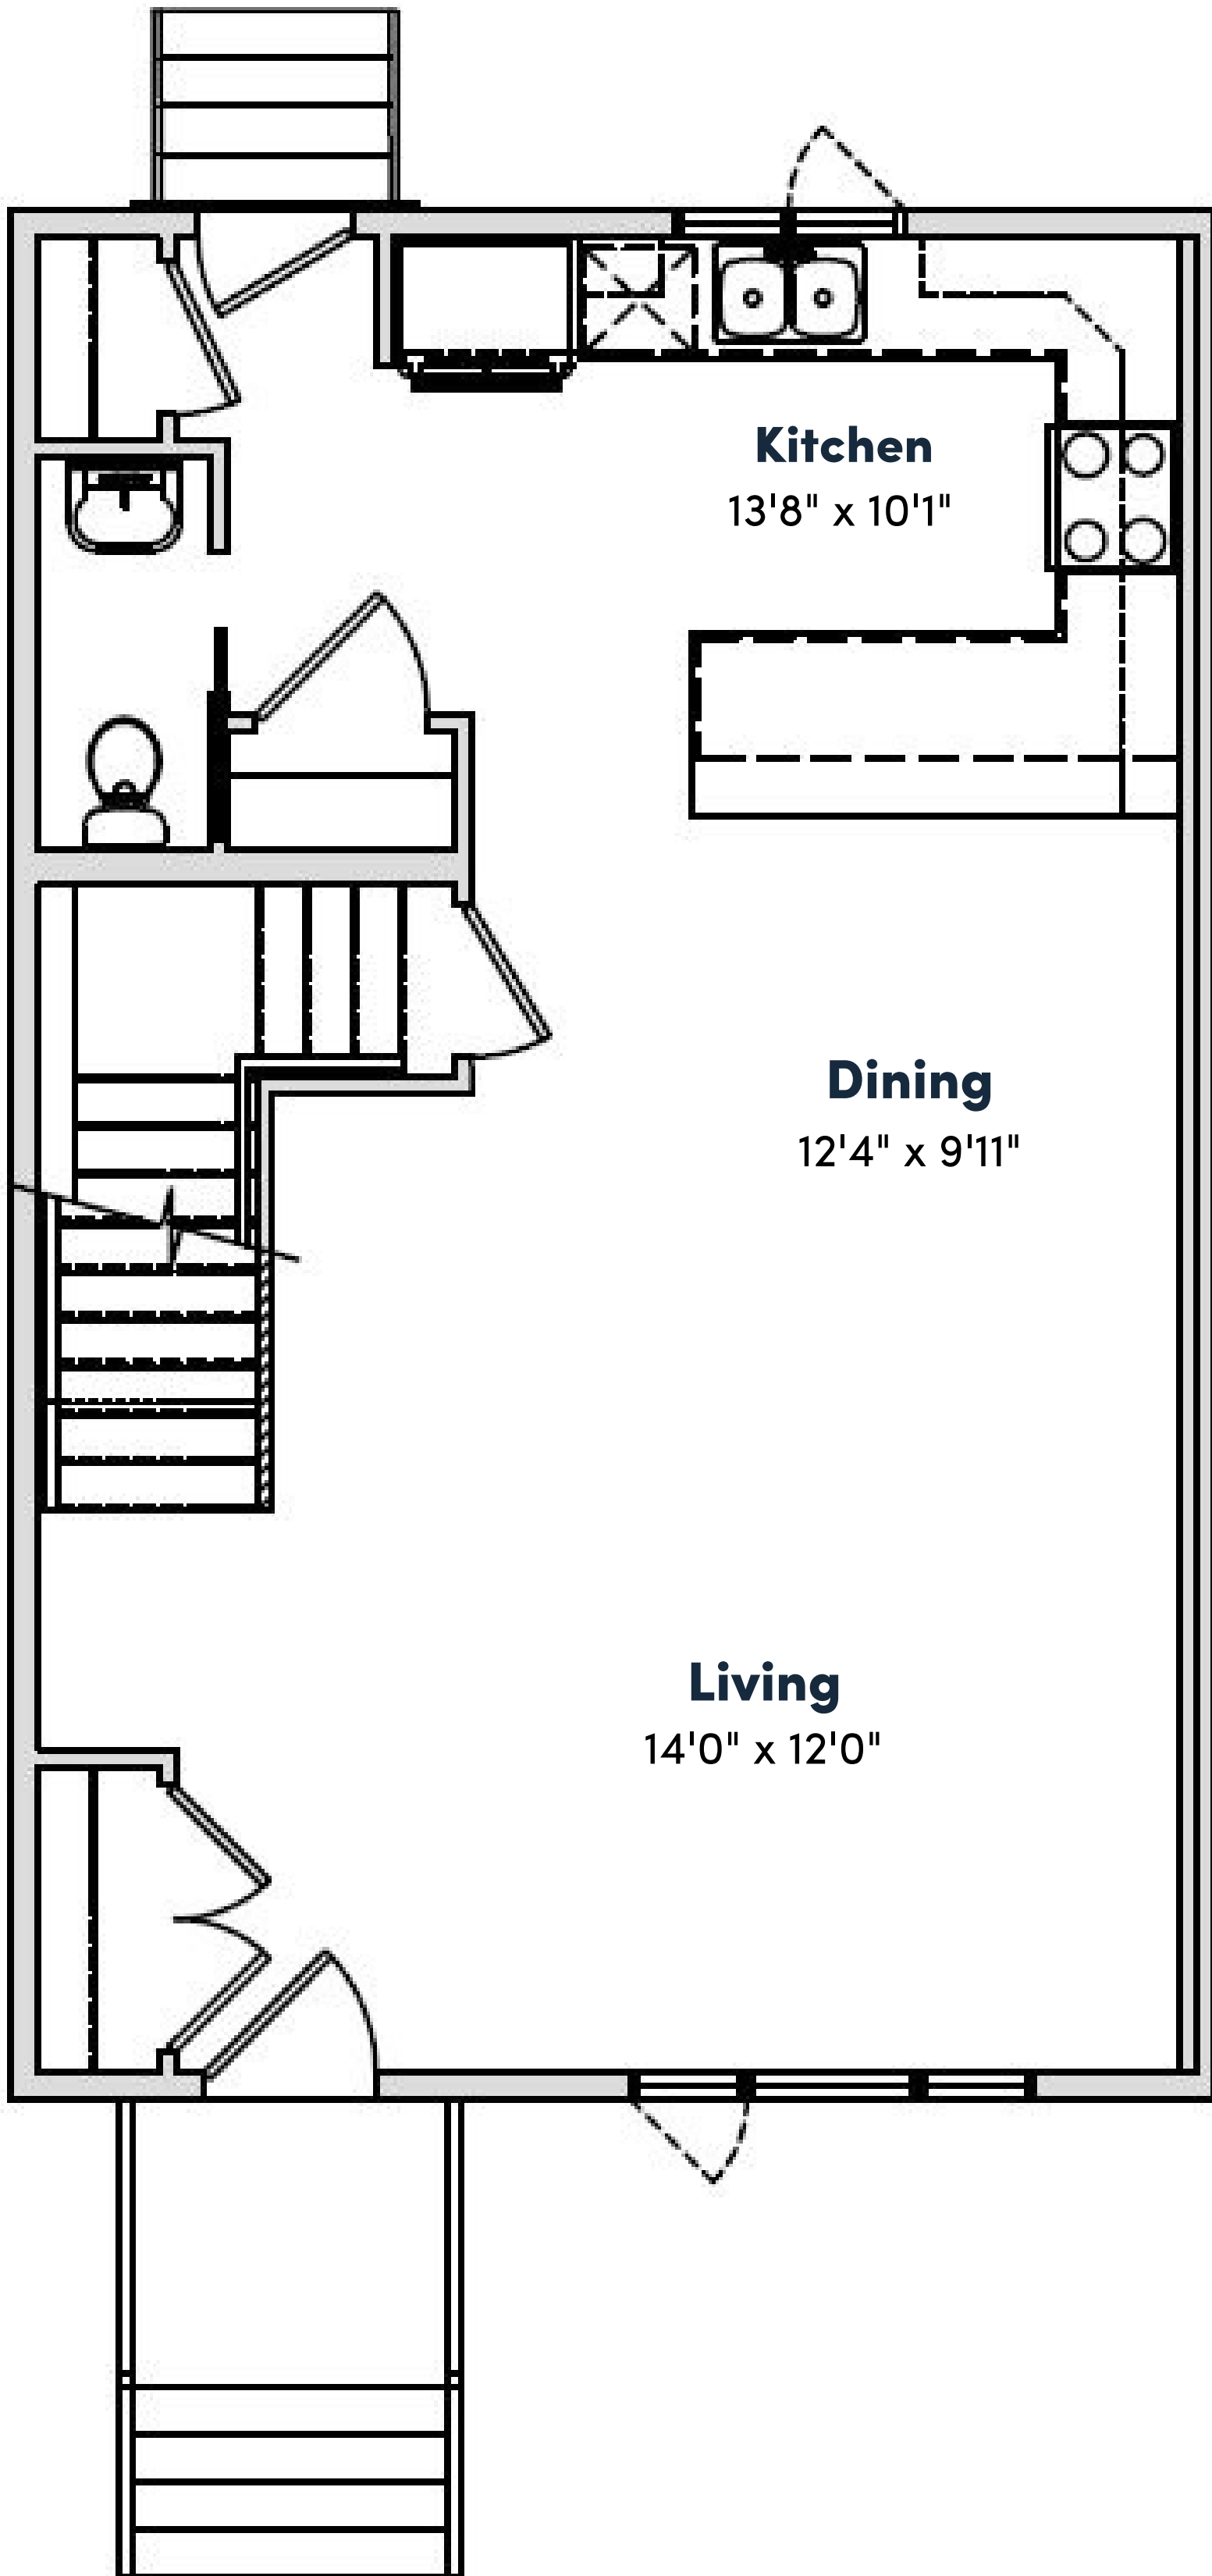

# Elevation



# Optional Basement Development

