



# Preston

714 sqft Main Floor + 714 sqft Second Floor = 1428 sqft

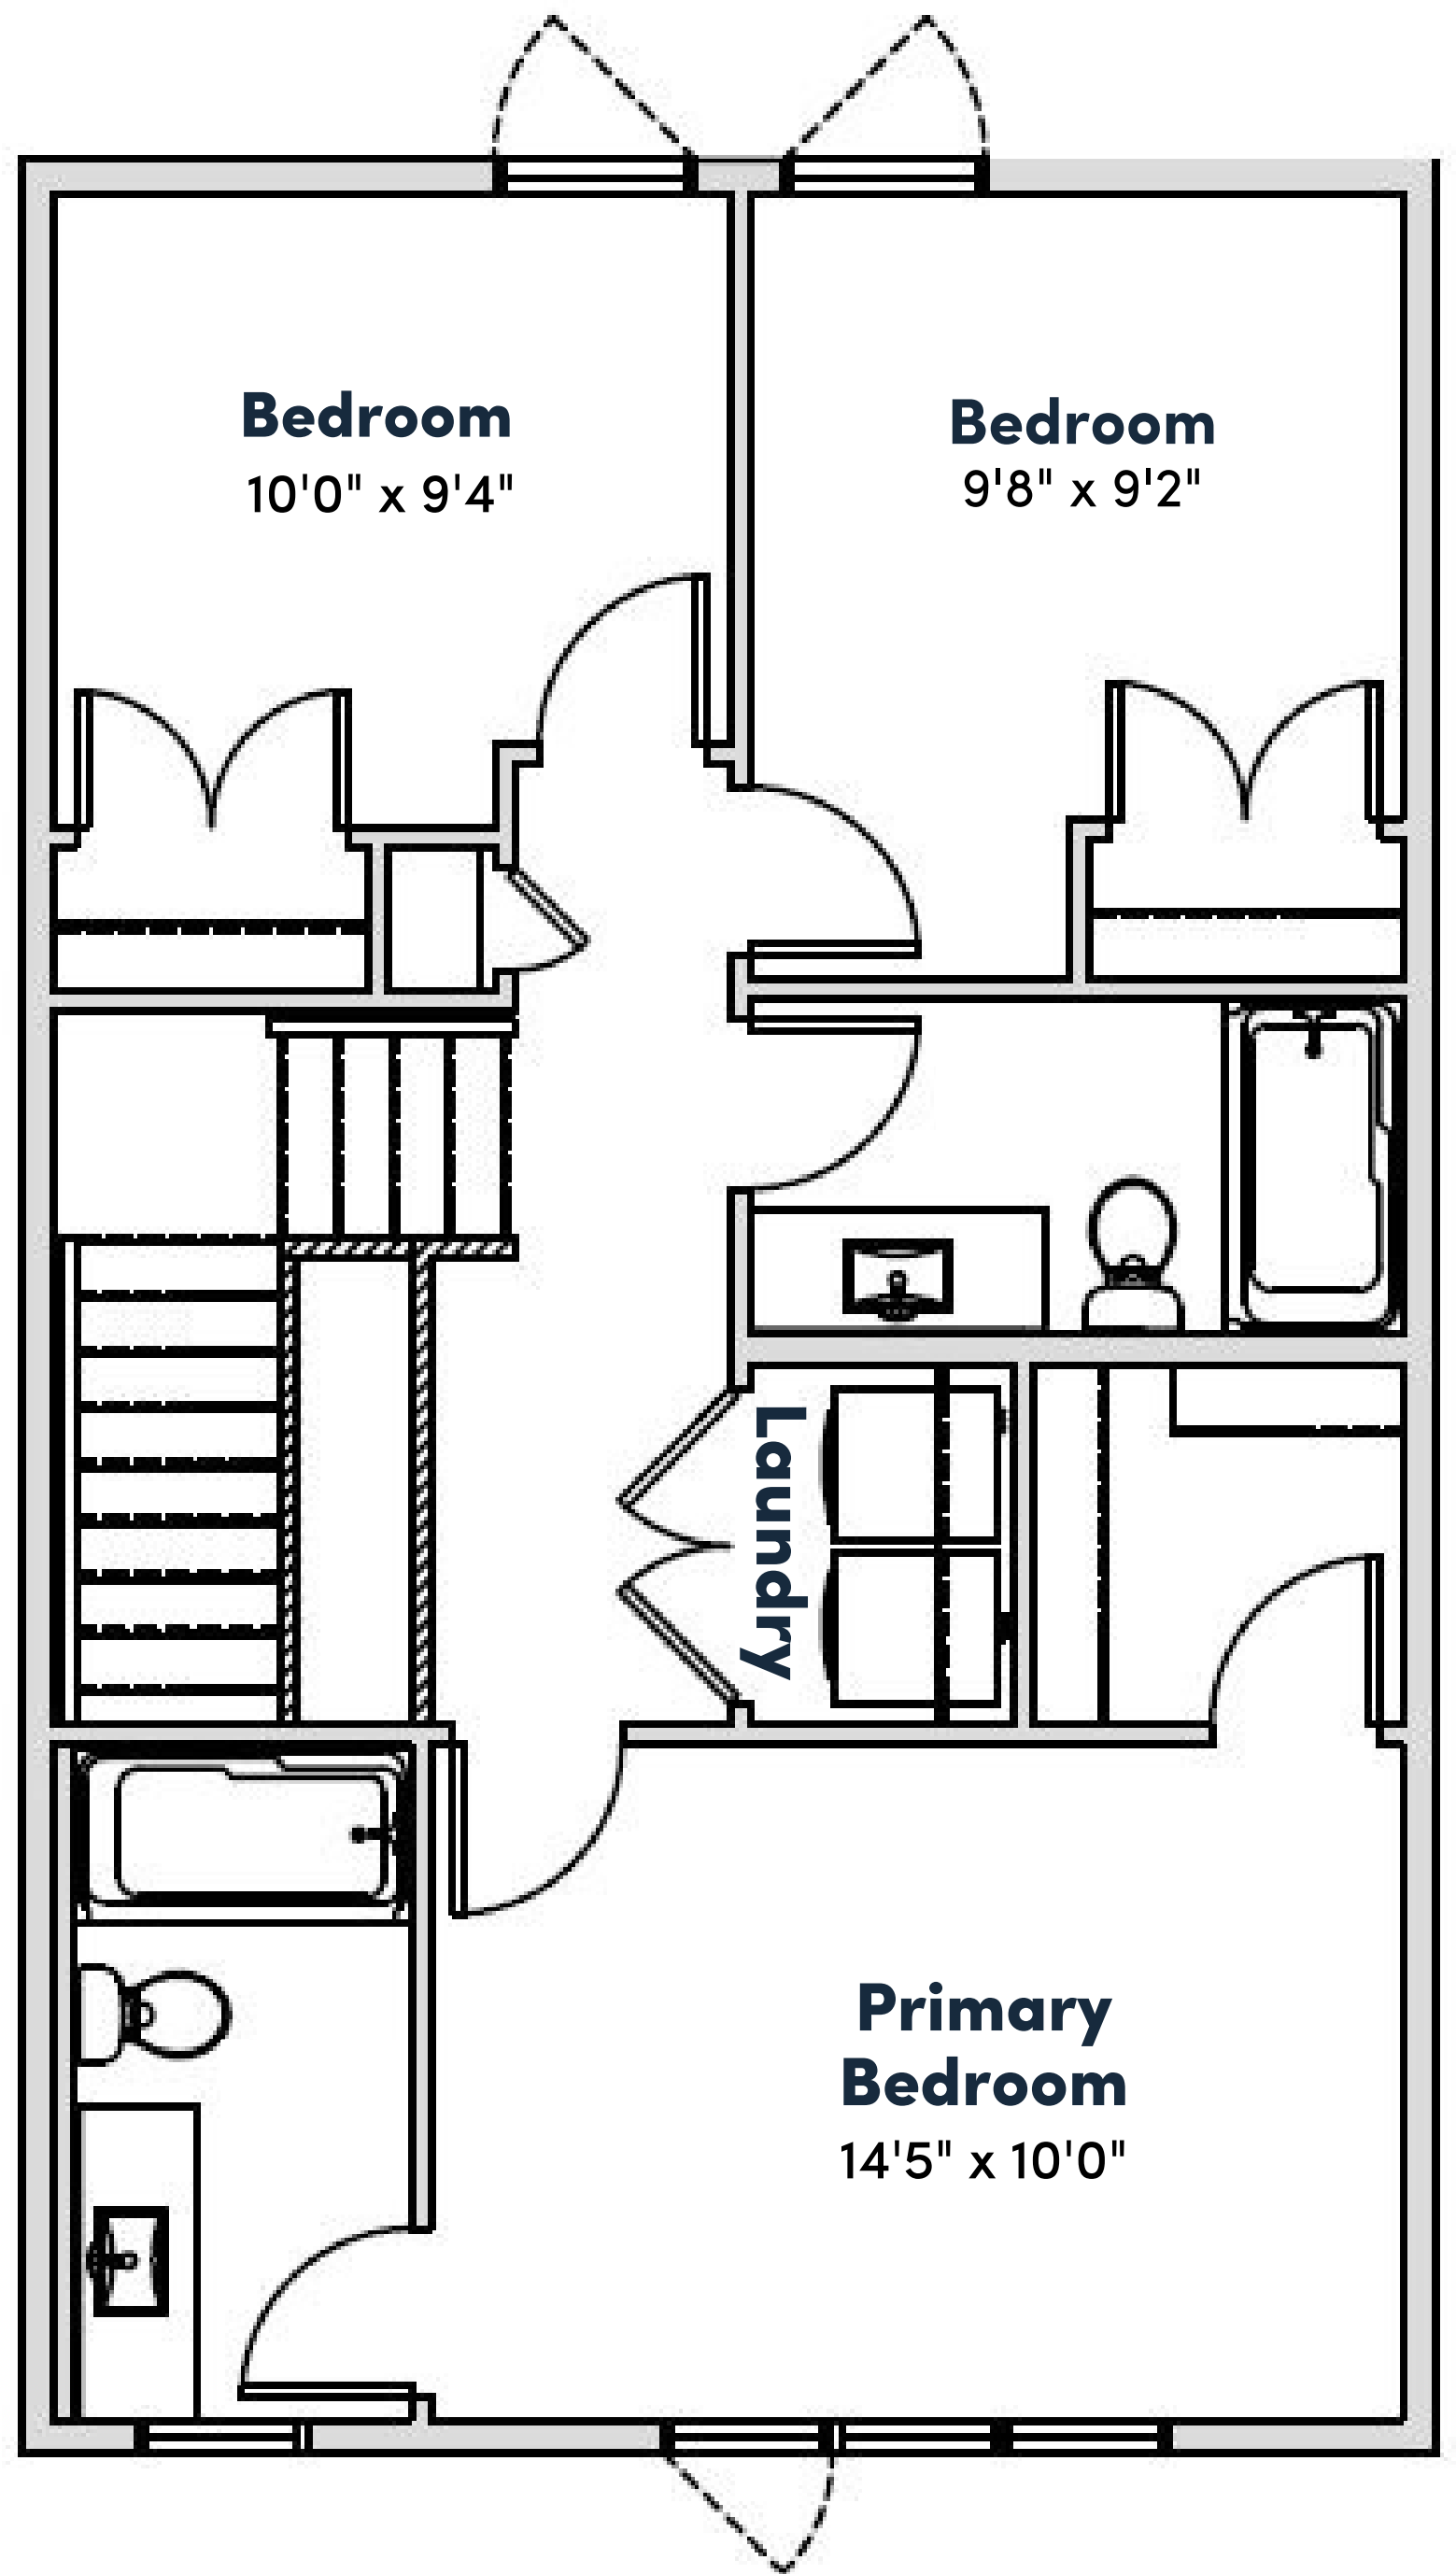

# Elevation

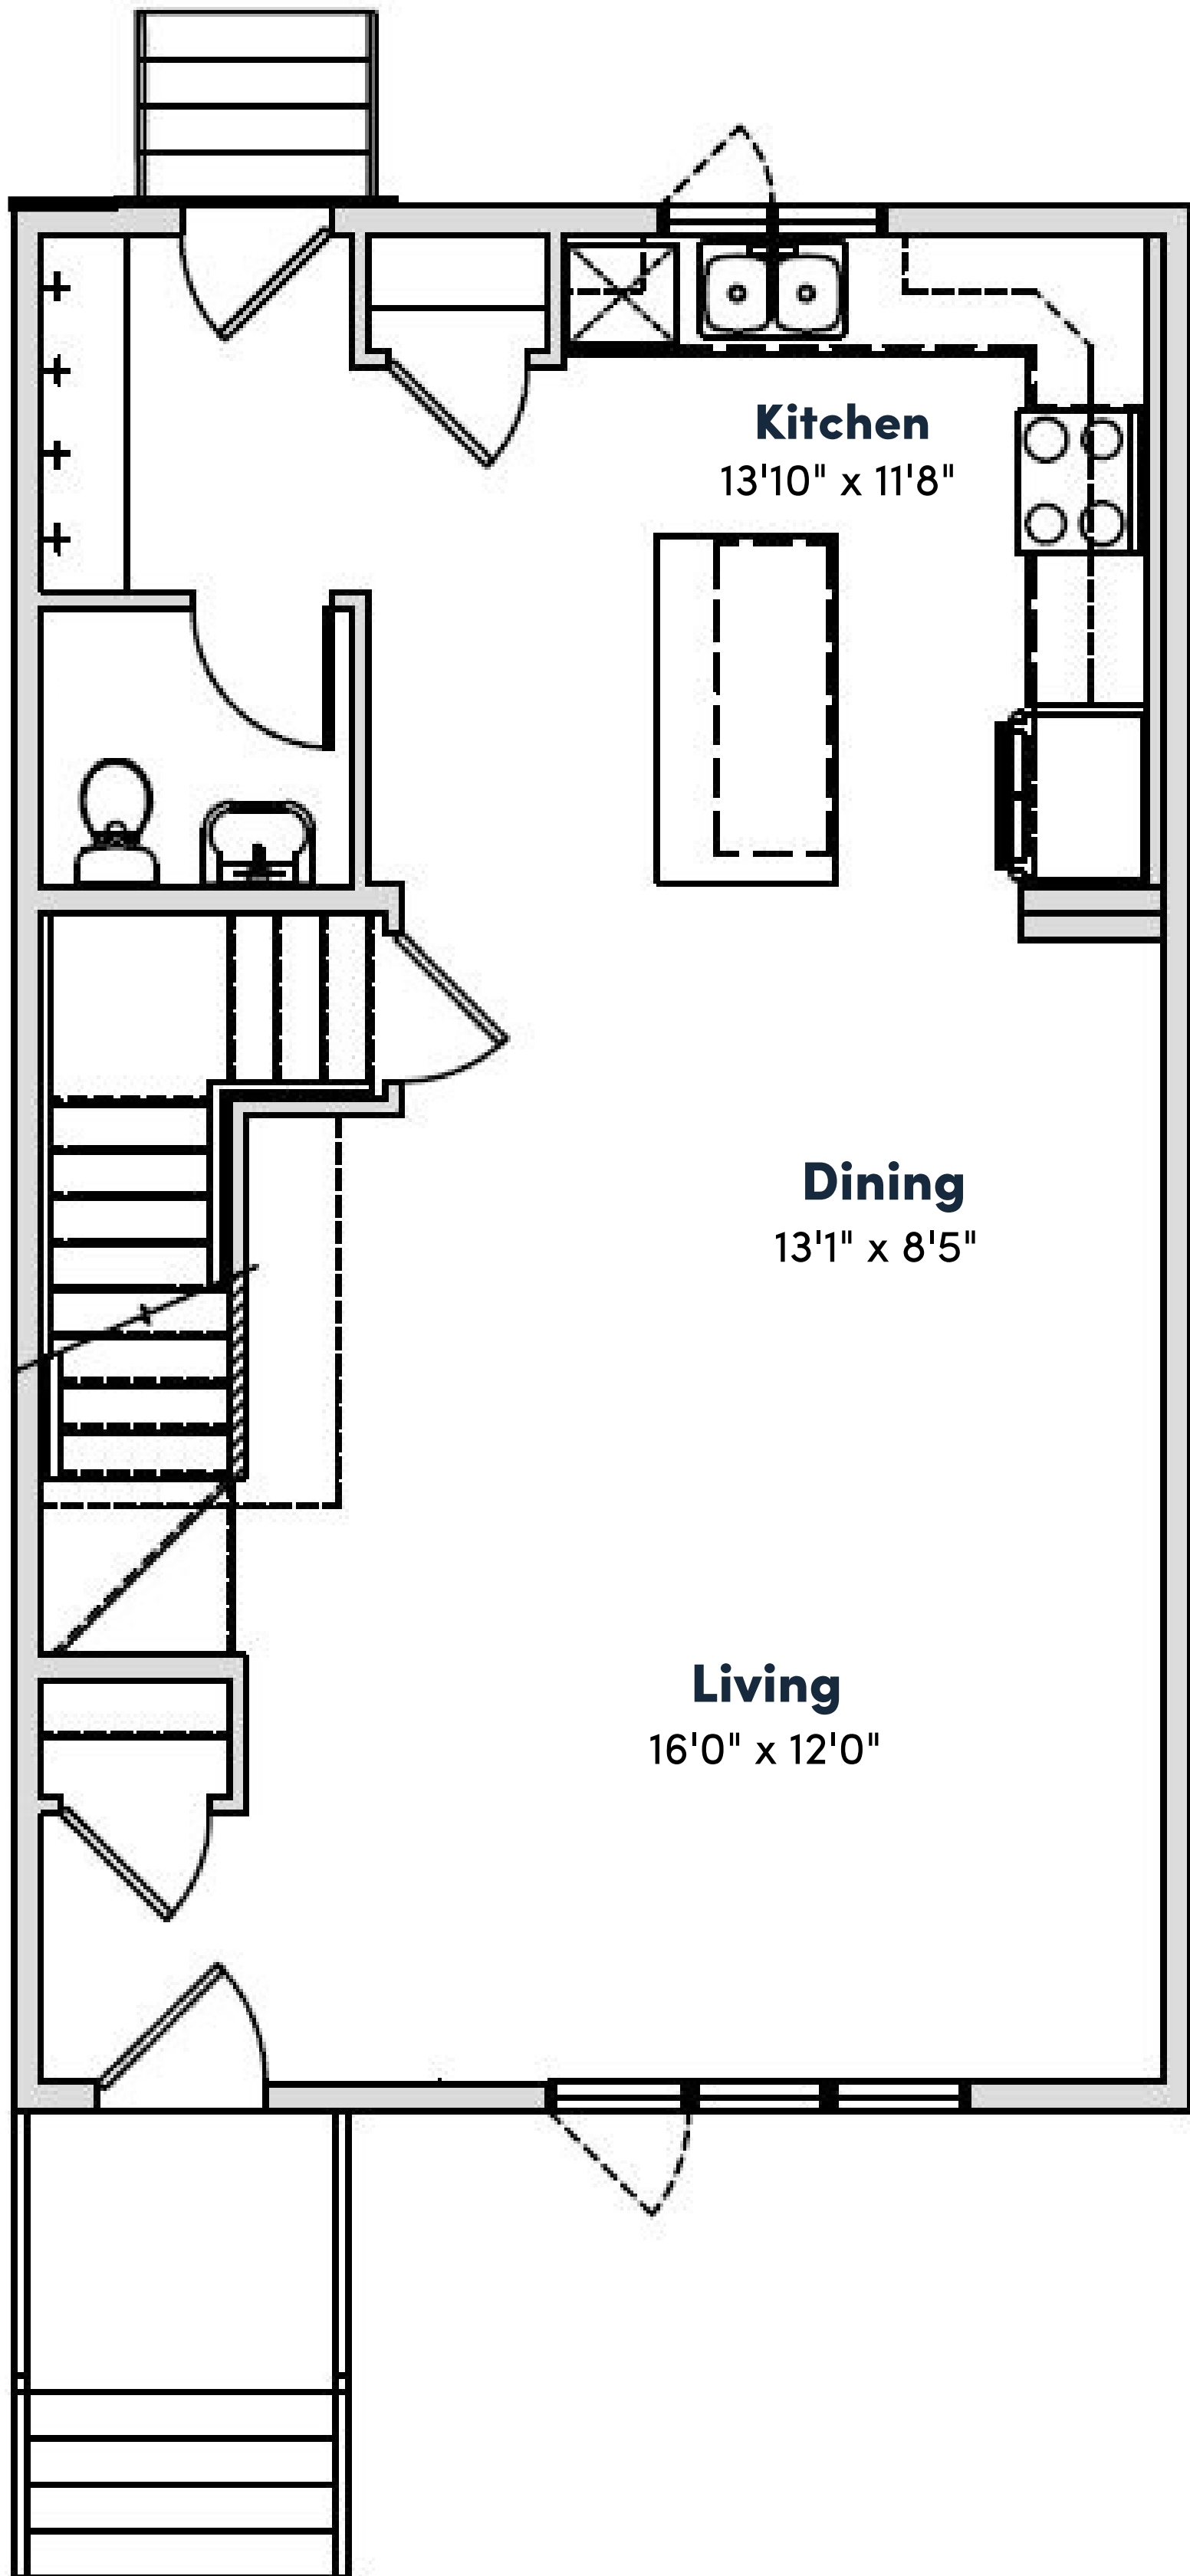

# Optional Basement Development

