


Cranbrook




602 sqft Main Floor + 602 sqft Second Floor = **1204** sqft

Option One

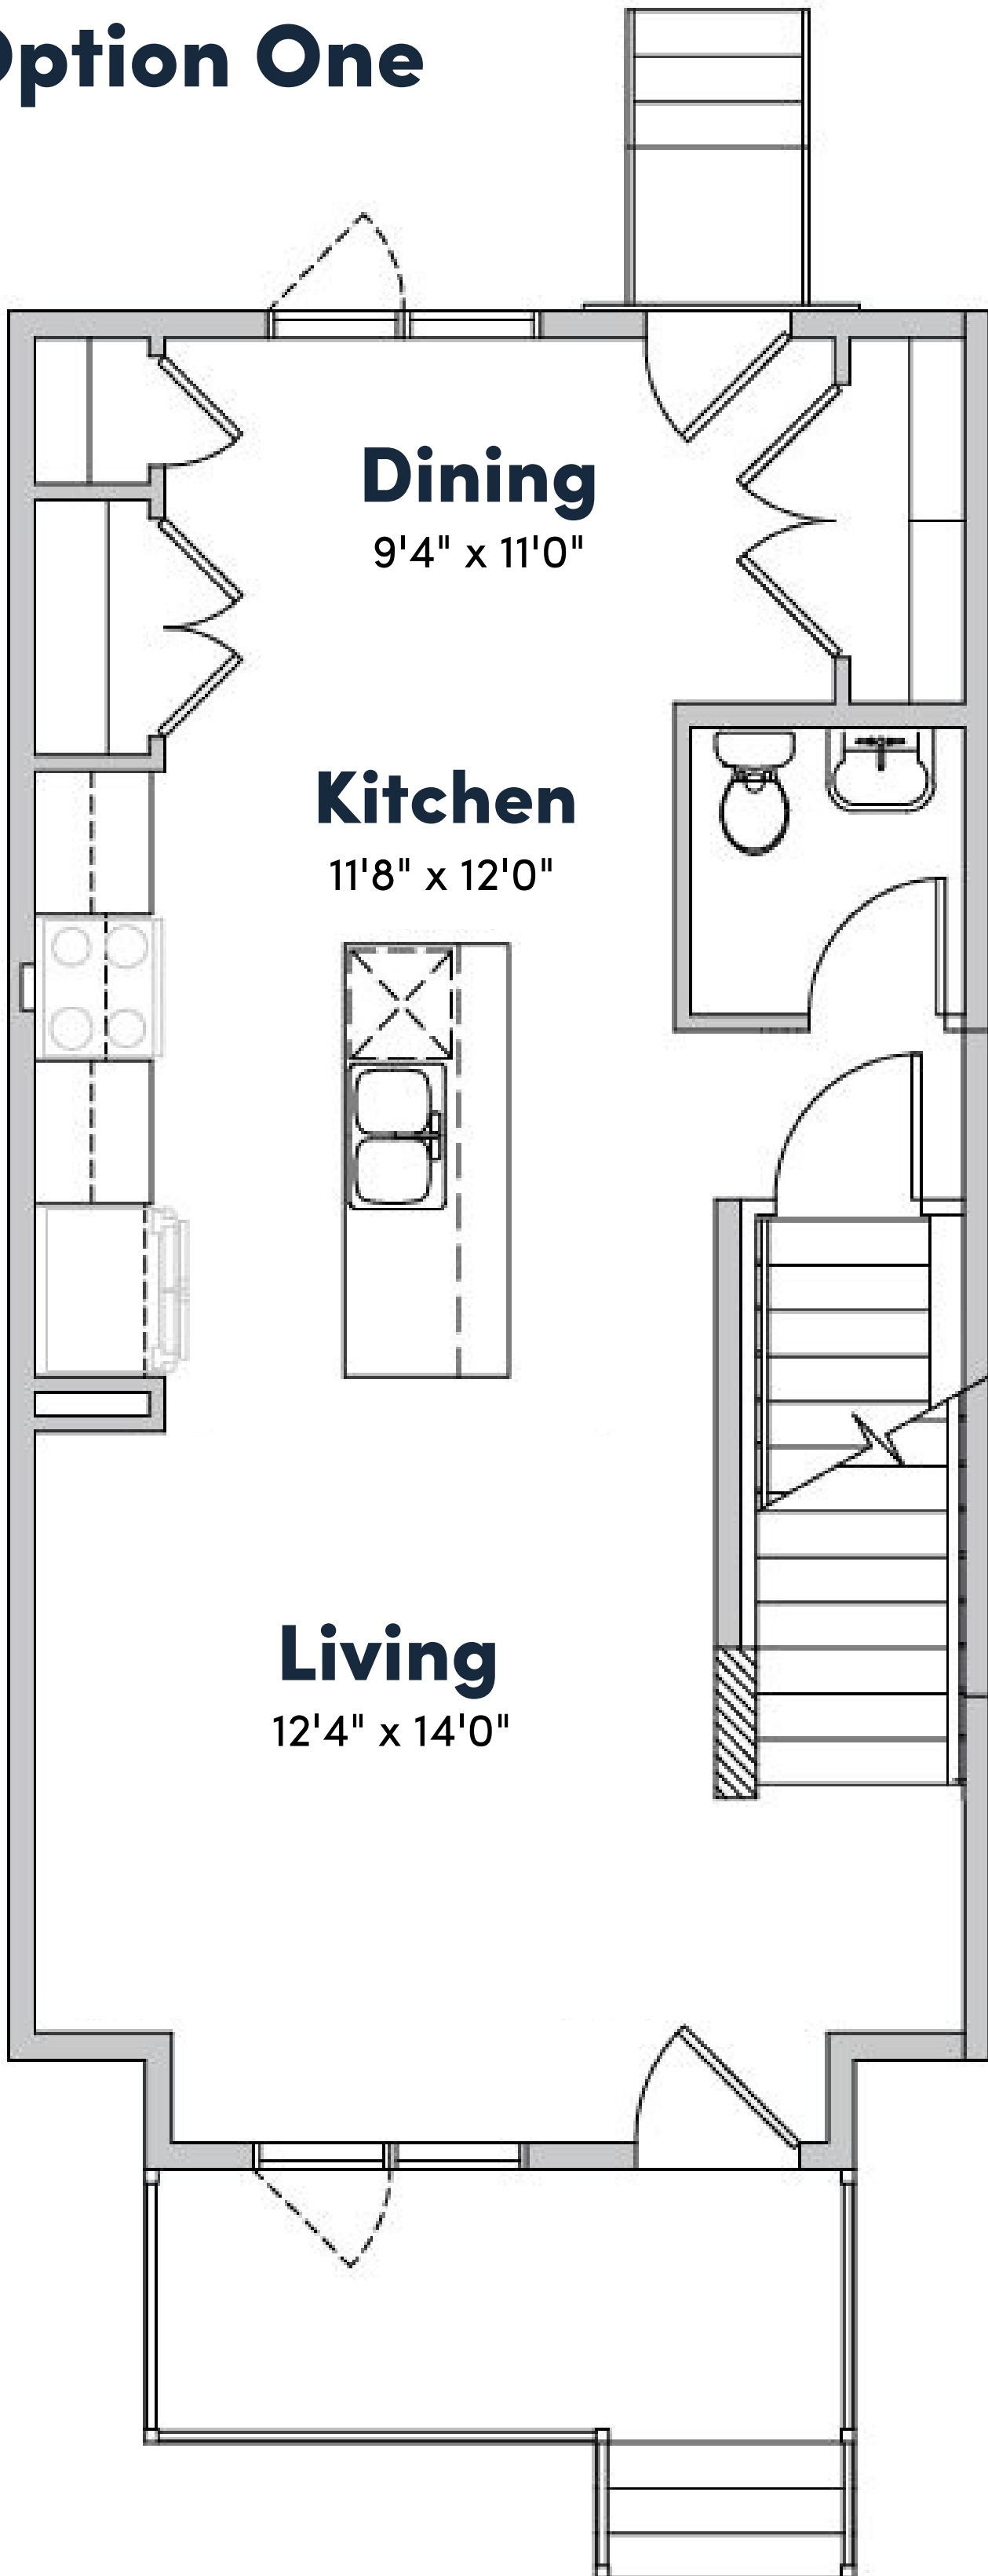

Option Two

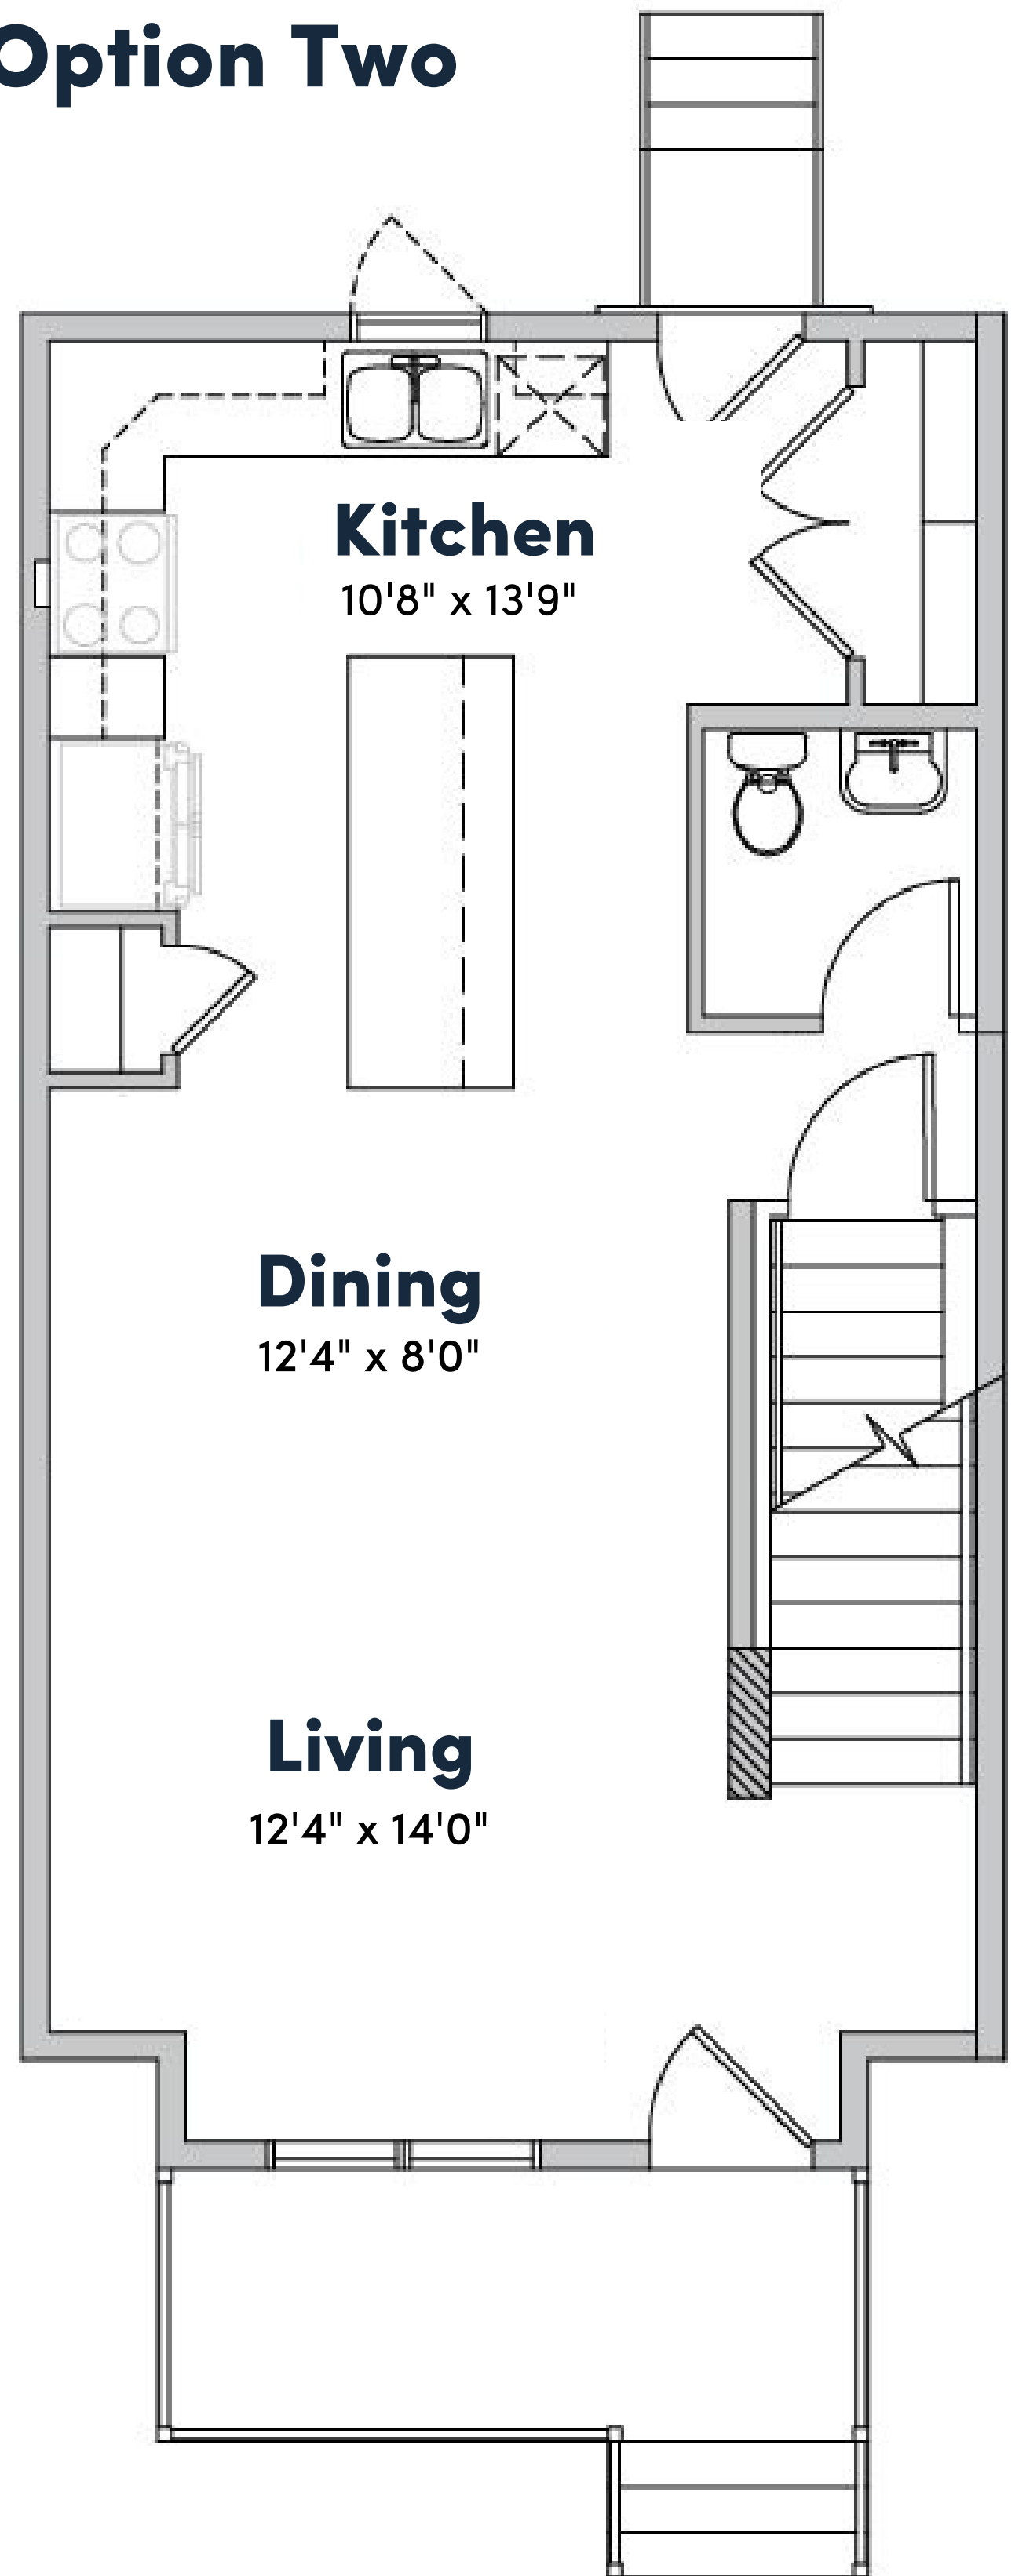

Elevation Options



Prairie One




Craftsman One



Craftsman Two

Second Floor

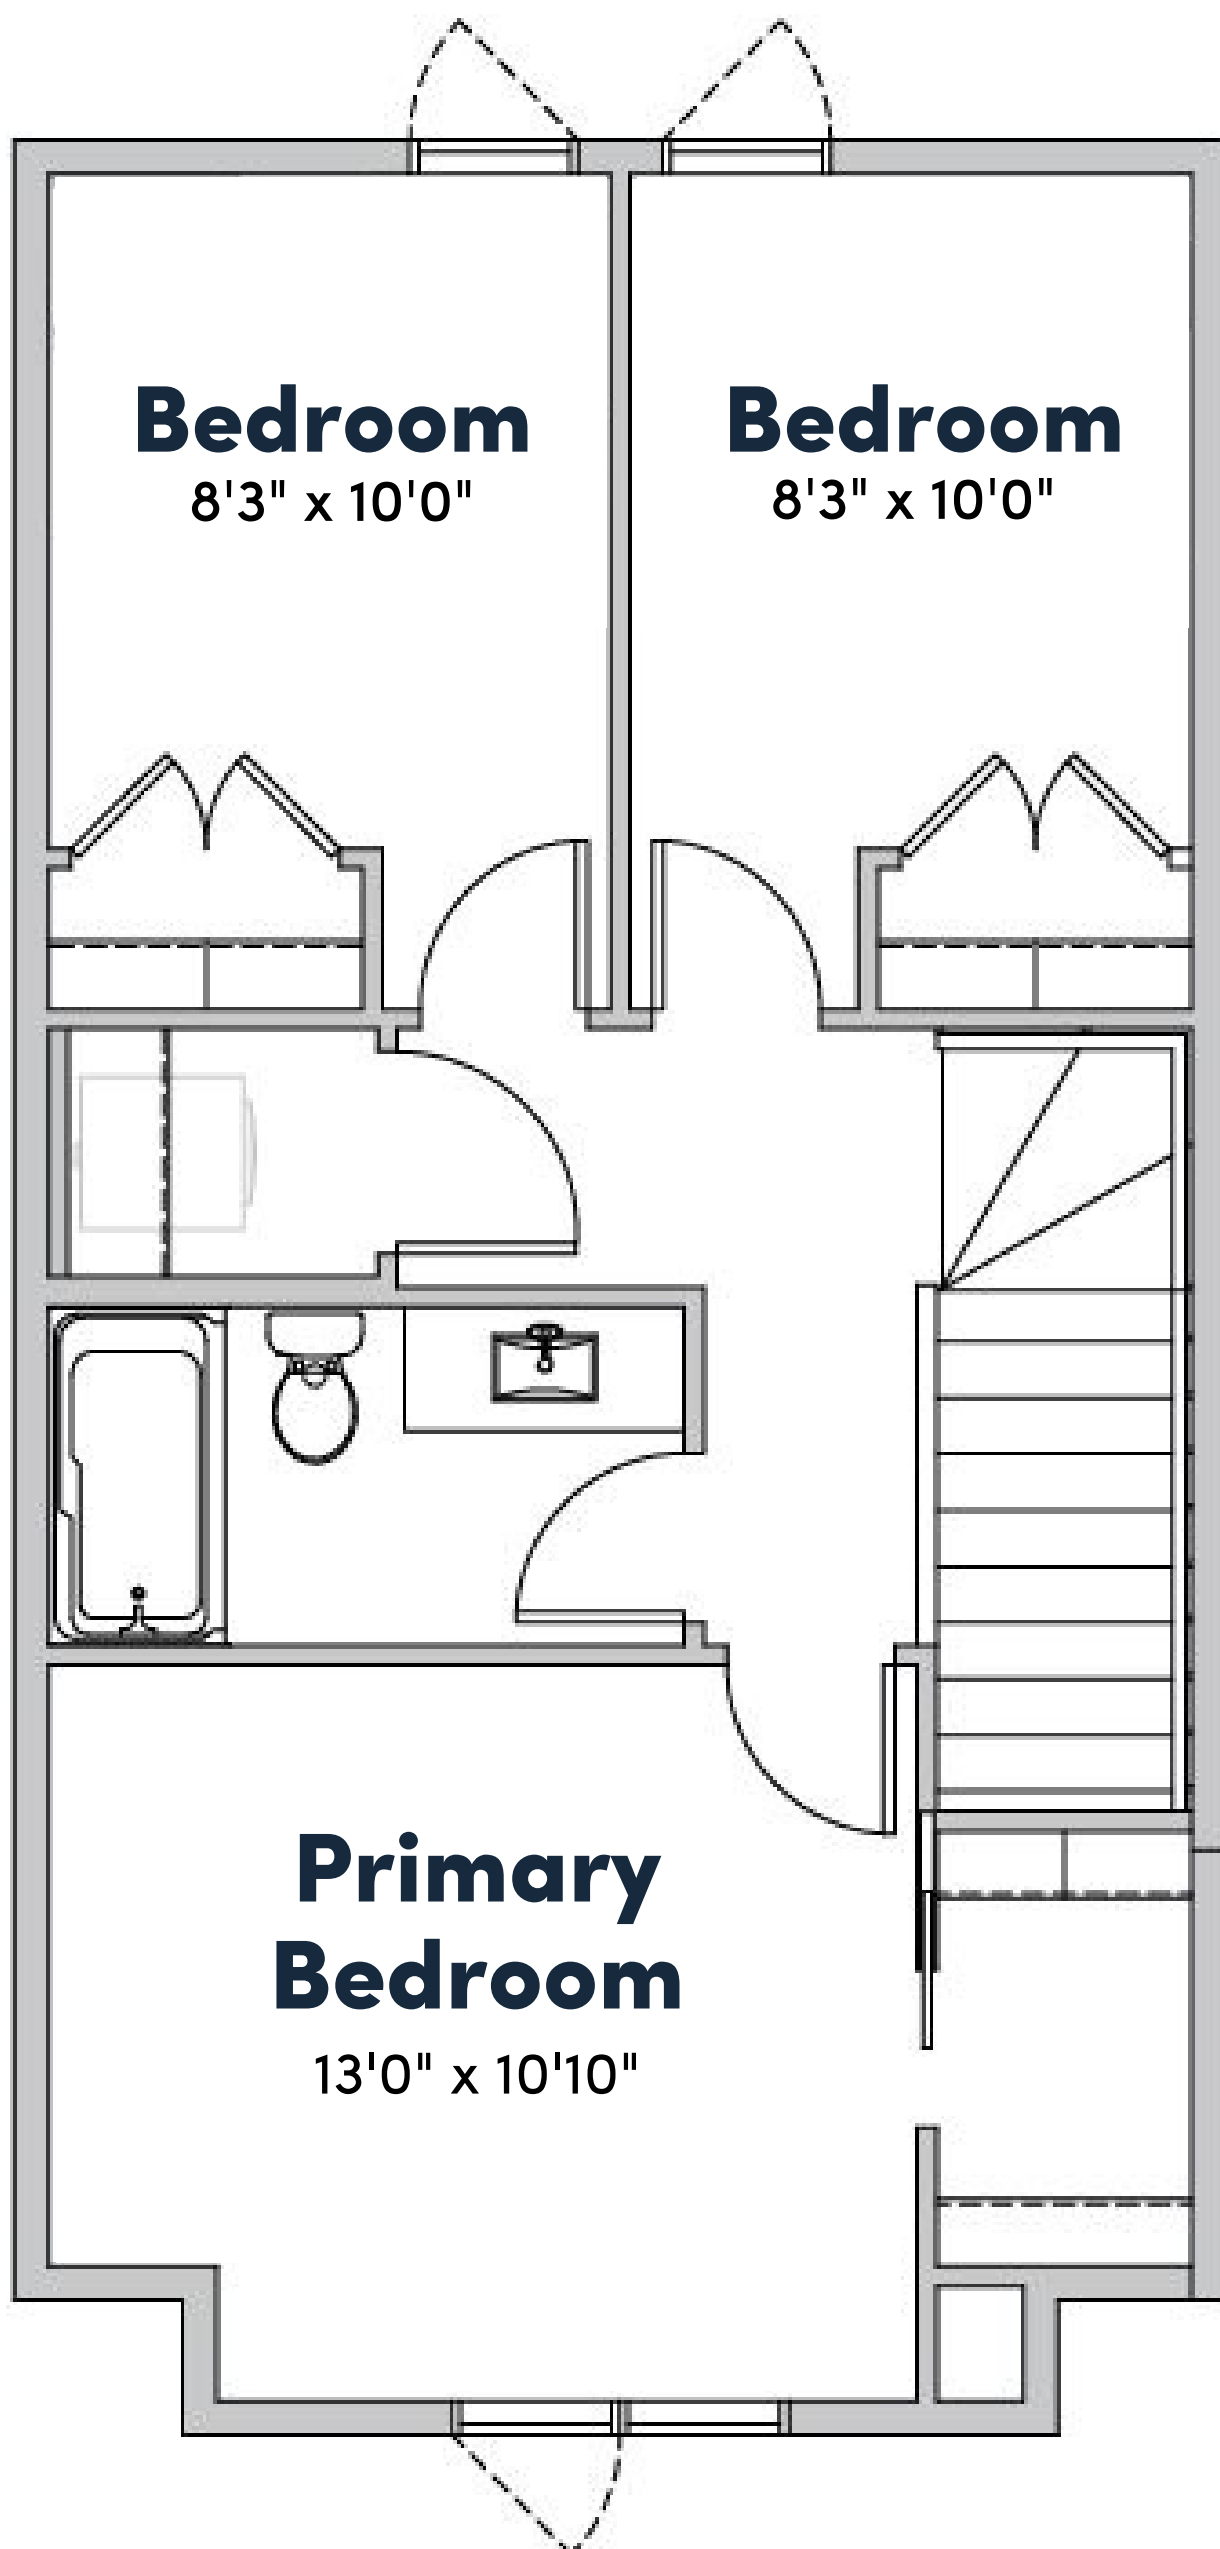

Optional Basement

